



This drawing is copyright to marraum.  
Do not scale, for construction purposes. All dimensions are to be checked on site and any discrepancy, error or omission is to be reported to the architect. This drawing shall be read in conjunction with all relevant architect's and engineer's drawings and specifications.

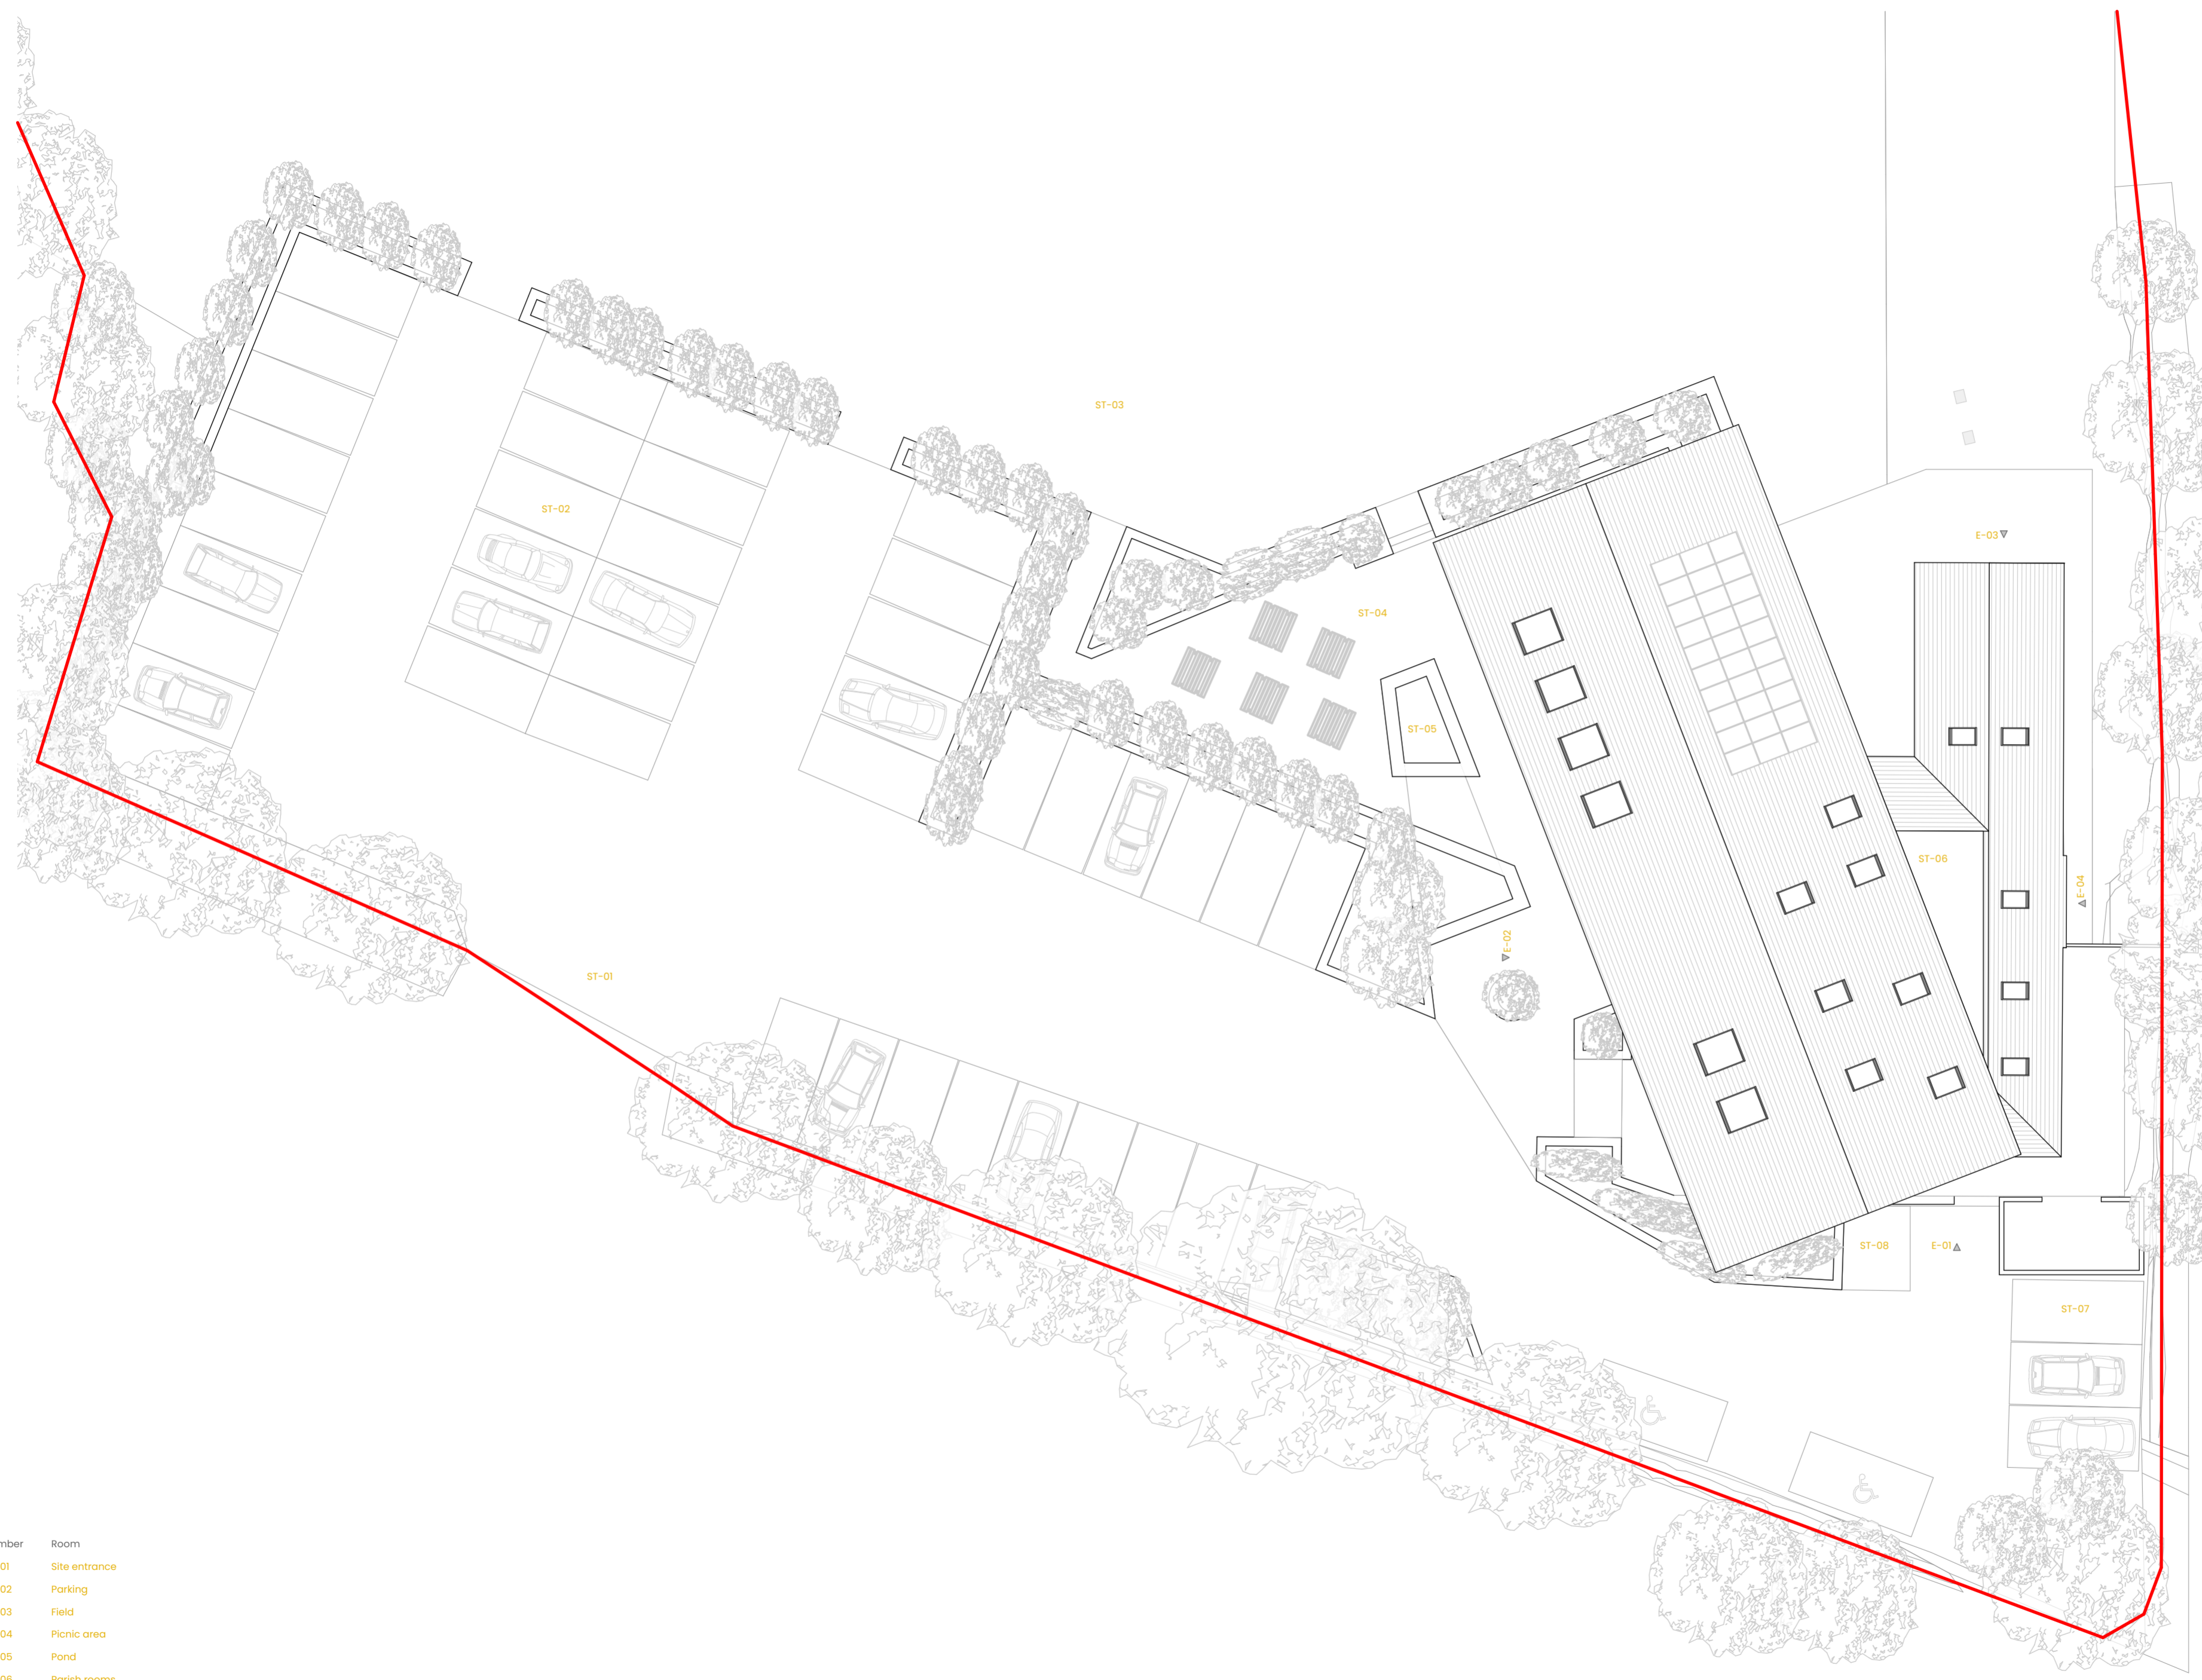

Number	Room
ST-01	Site entrance
ST-02	Parking
ST-03	Field
ST-04	Picnic area
ST-05	Pond
ST-06	Parish rooms
ST-07	Electric vehicle charging points
ST-08	Bike parking

 

Rev	Description	Date
03	Regulation amendments	24/07/2024
	Minor amendments	
02	Minor amendments	16/07/2024
01	Initial issue	17/06/2024

**Purpose of Issue**  
**Review & Comment**

**Client name**  
Gwennap Parish Council

**Drawing name**  
GA proposed site plan

**Site address**  
Gwennap Parish Rooms Richard Jory Playing Field  
Pulla Cross Truro TR4 8SA

**Scale**  
1:200 @ A2

**Drawing reference** (PRJ-ORIG-TYPE-ROLE-NAME-REV)  
**0549-MRM-DR-A-3203-03**



01326 617007  
marraum.co.uk  
info@marraum.co.uk

Marraum, Studio J  
Jubilee Warehouse  
Cornwall, TR10 8AE

\*This funding has been allocated from Cornwall Council's Community Capacity Fund. The Community Capacity Fund is part of the Good Growth Programme, which is delivering the UK Shared Prosperity Fund in Cornwall and Isles of Scilly.