



This drawing is copyright to marraum.
Do not scale, for construction purposes. All dimensions are to be checked on site and any discrepancy, error or omission is to be reported to the architect. This drawing shall be read in conjunction with all relevant architect's and engineer's drawings and specifications.

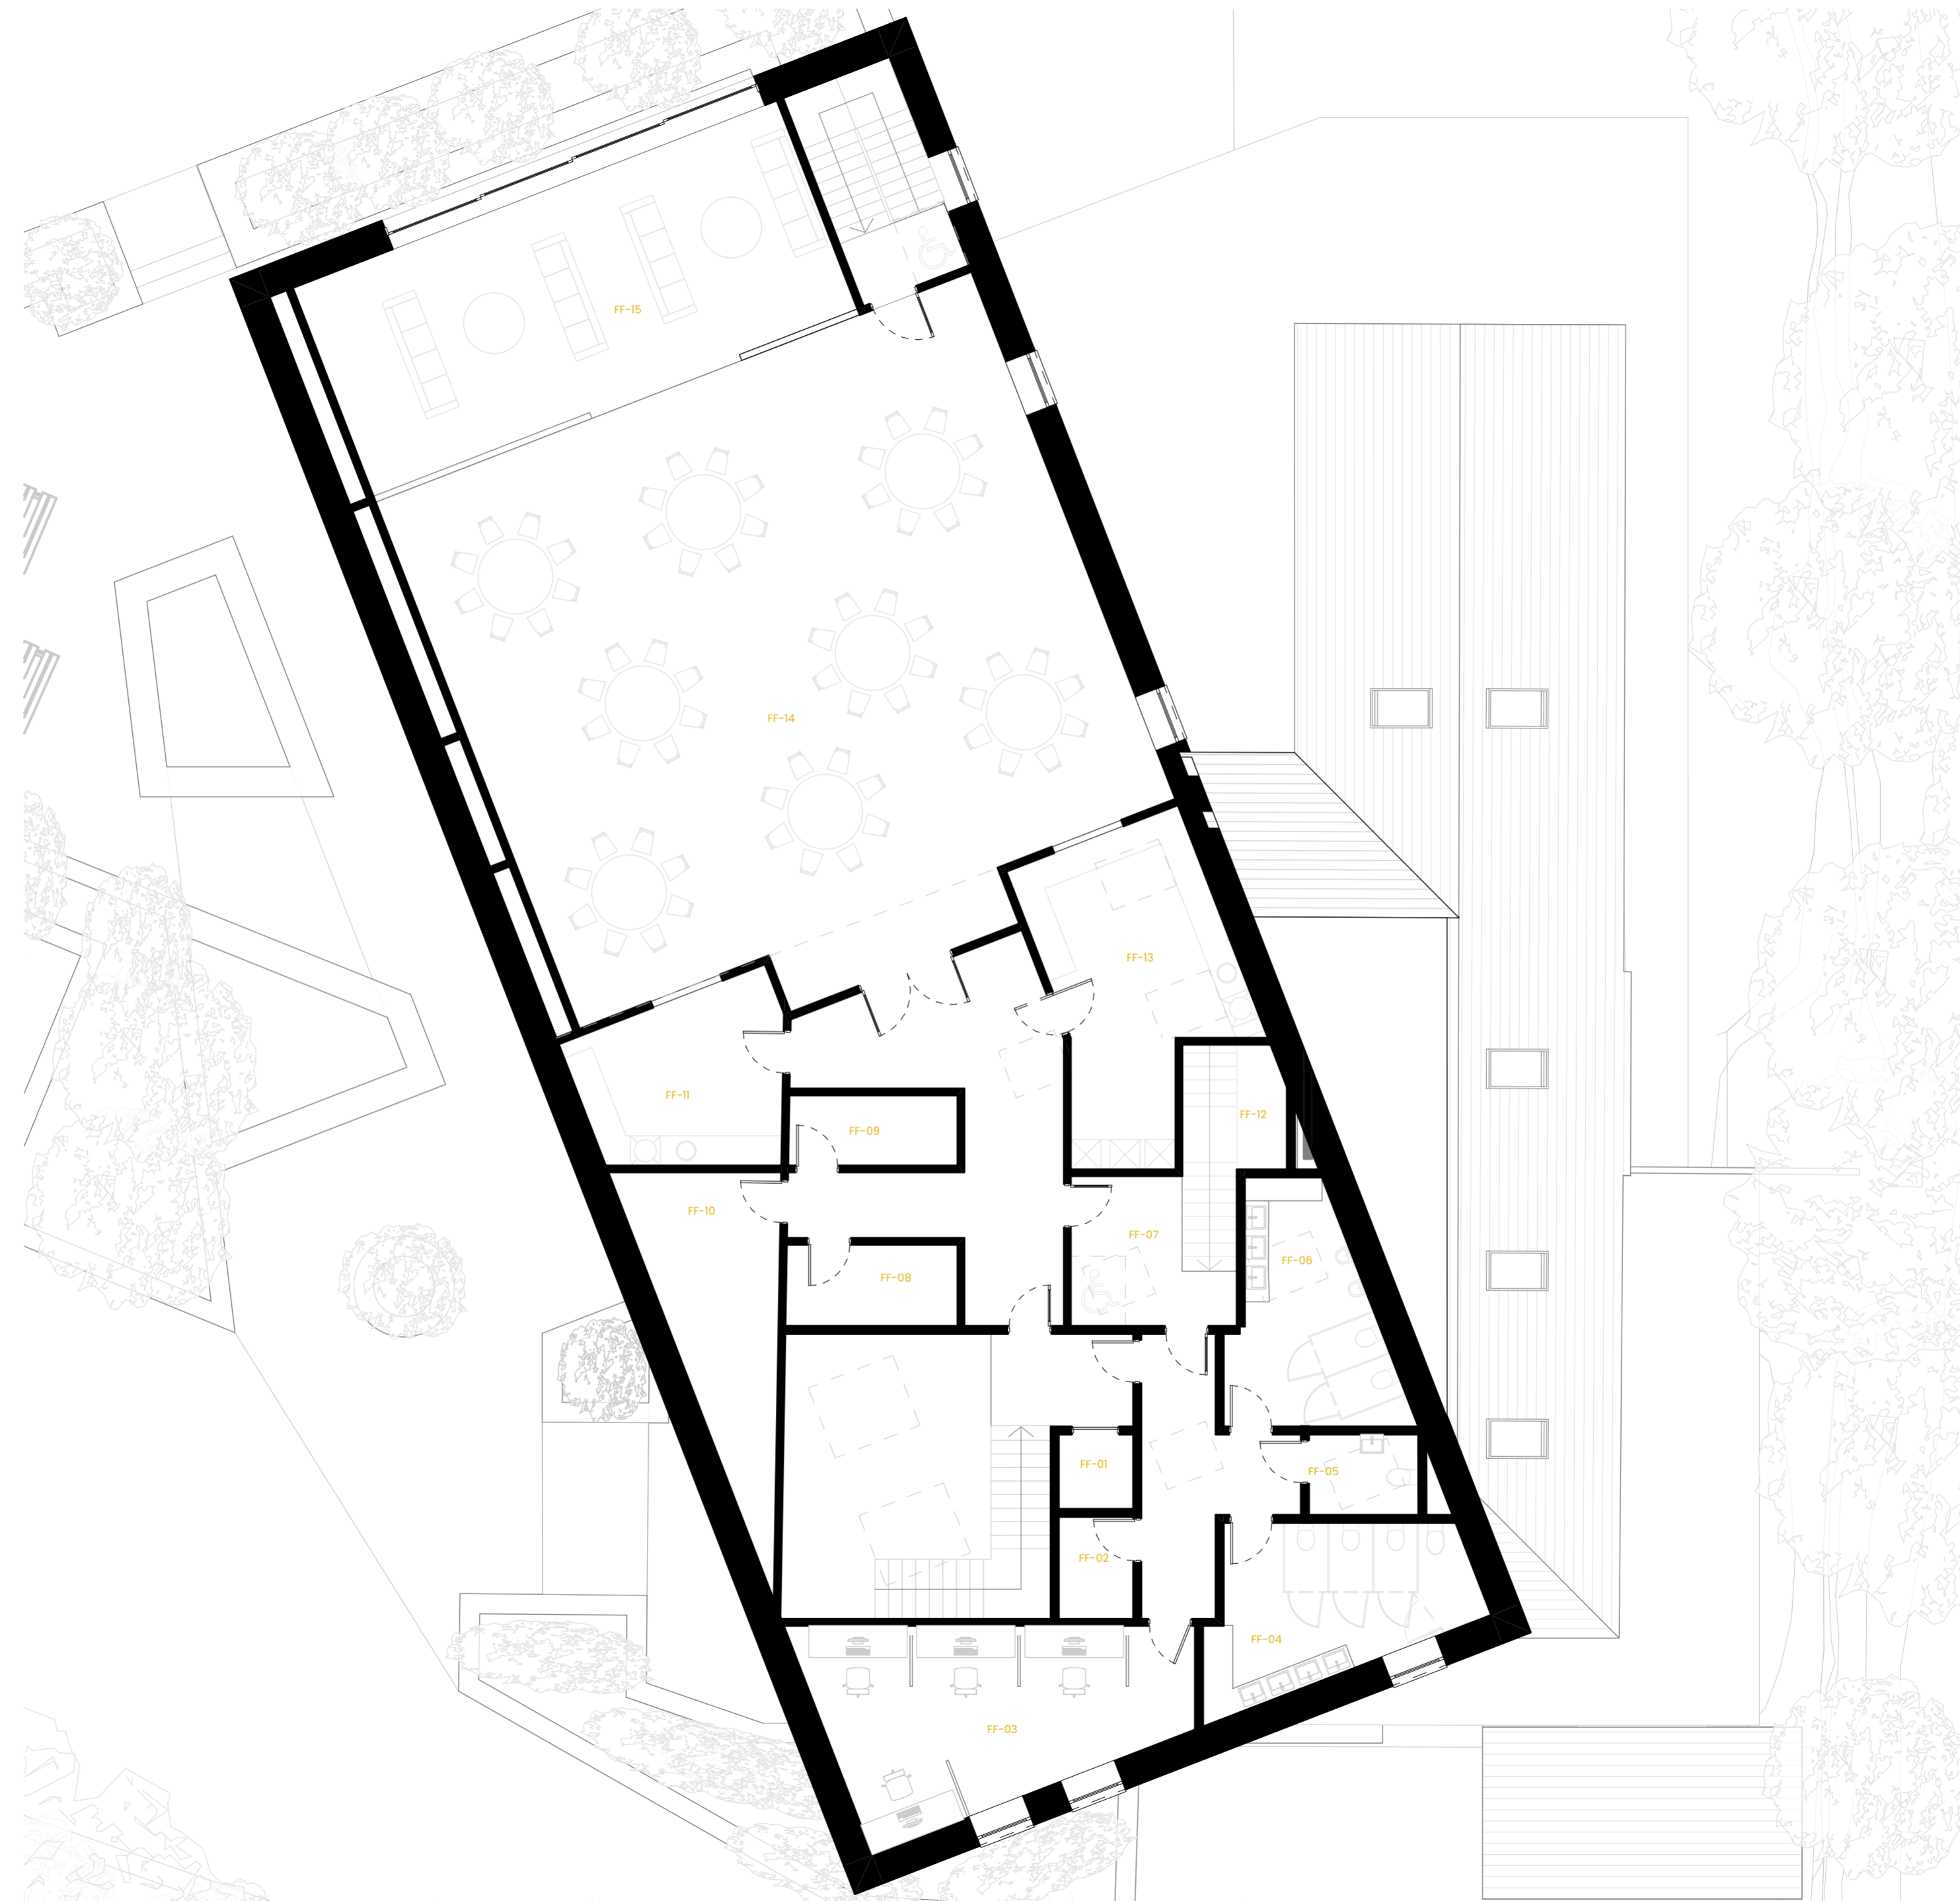

Number	Room
FF-01	Lift
FF-02	Cleaning store
FF-03	Flexible desk share
FF-04	Female WC/baby changing
FF-05	Accessible WC
FF-06	Male WC/baby changing
FF-07	Escape route / refuge
FF-08	Clubs storage
FF-09	Clubs storage
FF-10	Events storage
FF-11	Events bar
FF-12	Protected stairwell
FF-13	Kitchen
FF-14	Hall
FF-15	Raised viewing platform

 

Rev	Description	Date
03	Regulation amendments	24/07/2024
	Minor amendments	
02	Minor amendments	16/07/2024
01	Initial issue	17/06/2024

Purpose of Issue
Review & Comment

Client name
Gwennap Parish Council

Drawing name
GA proposed first floor plan

Site address
Gwennap Parish Rooms Richard Jory Playing Field
Pulla Cross Truro TR4 8SA

Scale
1:100 @ A2

Drawing reference (PRJ-ORIG-TYPE-ROLE-NAME-REV)
0549-MRM-DR-A-3222-03



01326 617007
marraum.co.uk
info@marraum.co.uk

Marraum, Studio J
Jubilee Warehouse
Cornwall, TR10 8AE

*This funding has been allocated from Cornwall Council's Community Capacity Fund. The Community Capacity Fund is part of the Good Growth Programme, which is delivering the UK Shared Prosperity Fund in Cornwall and Isles of Scilly.