




This drawing is copyright to marraum.
 Do not scale, for construction purposes. All dimensions are to be checked on site and any discrepancy, error or omission is to be reported to the architect. This drawing shall be read in conjunction with all relevant architect's and engineer's drawings and specifications.

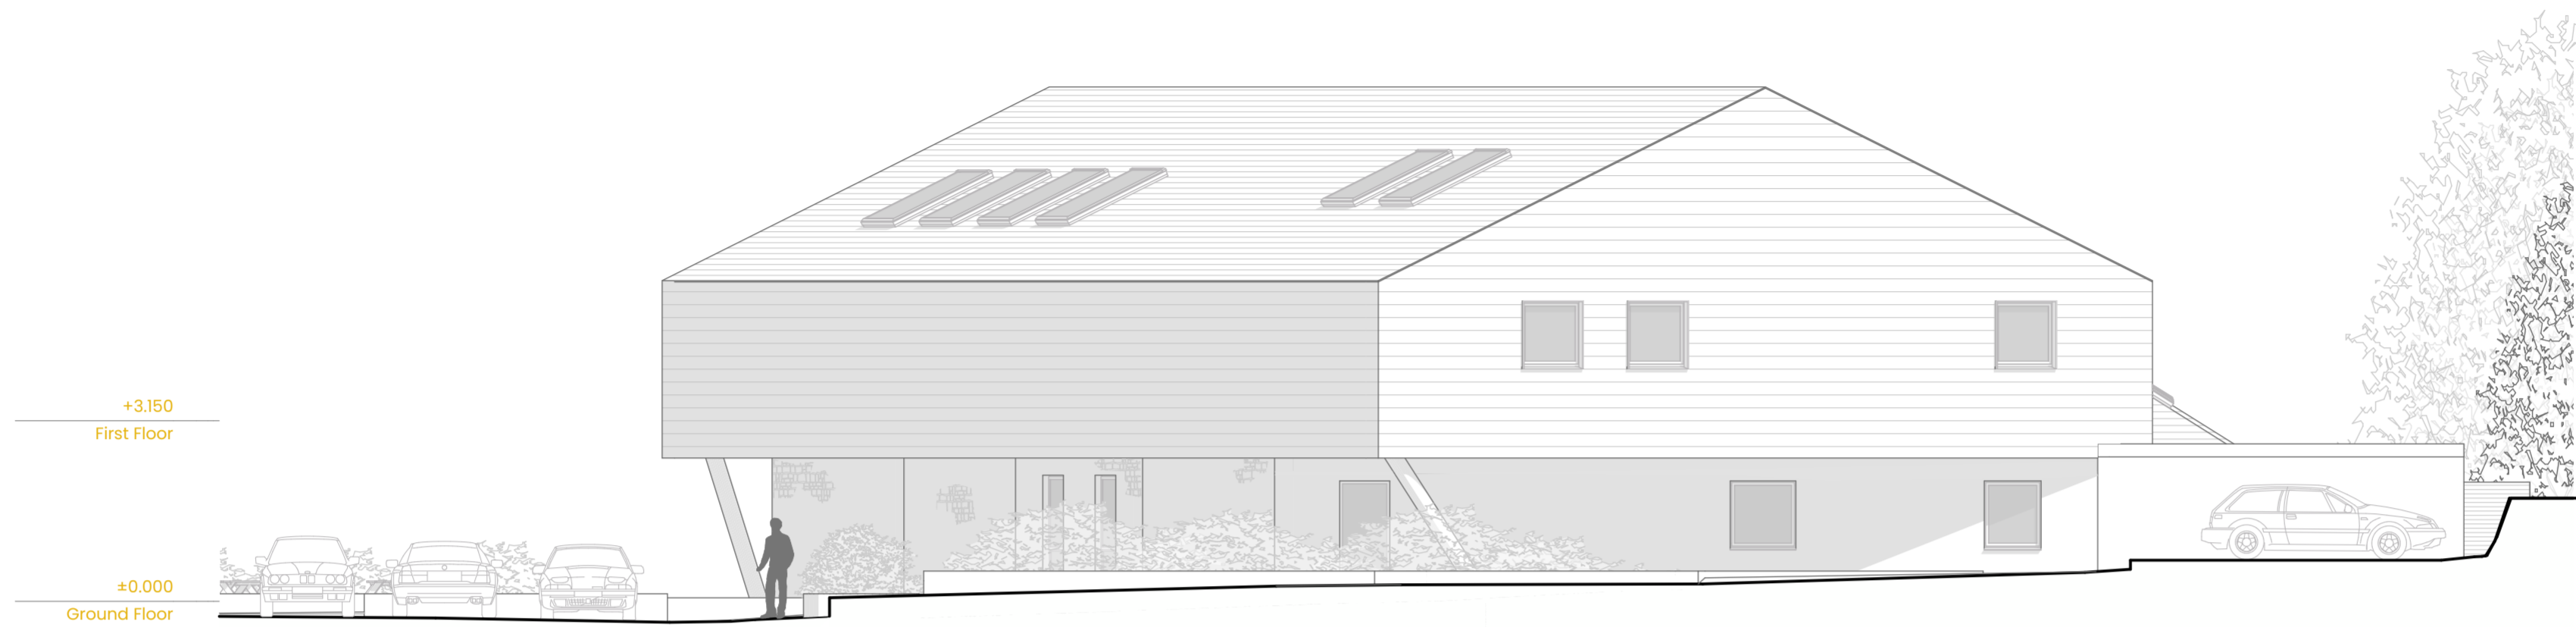

West Elevation | E-01

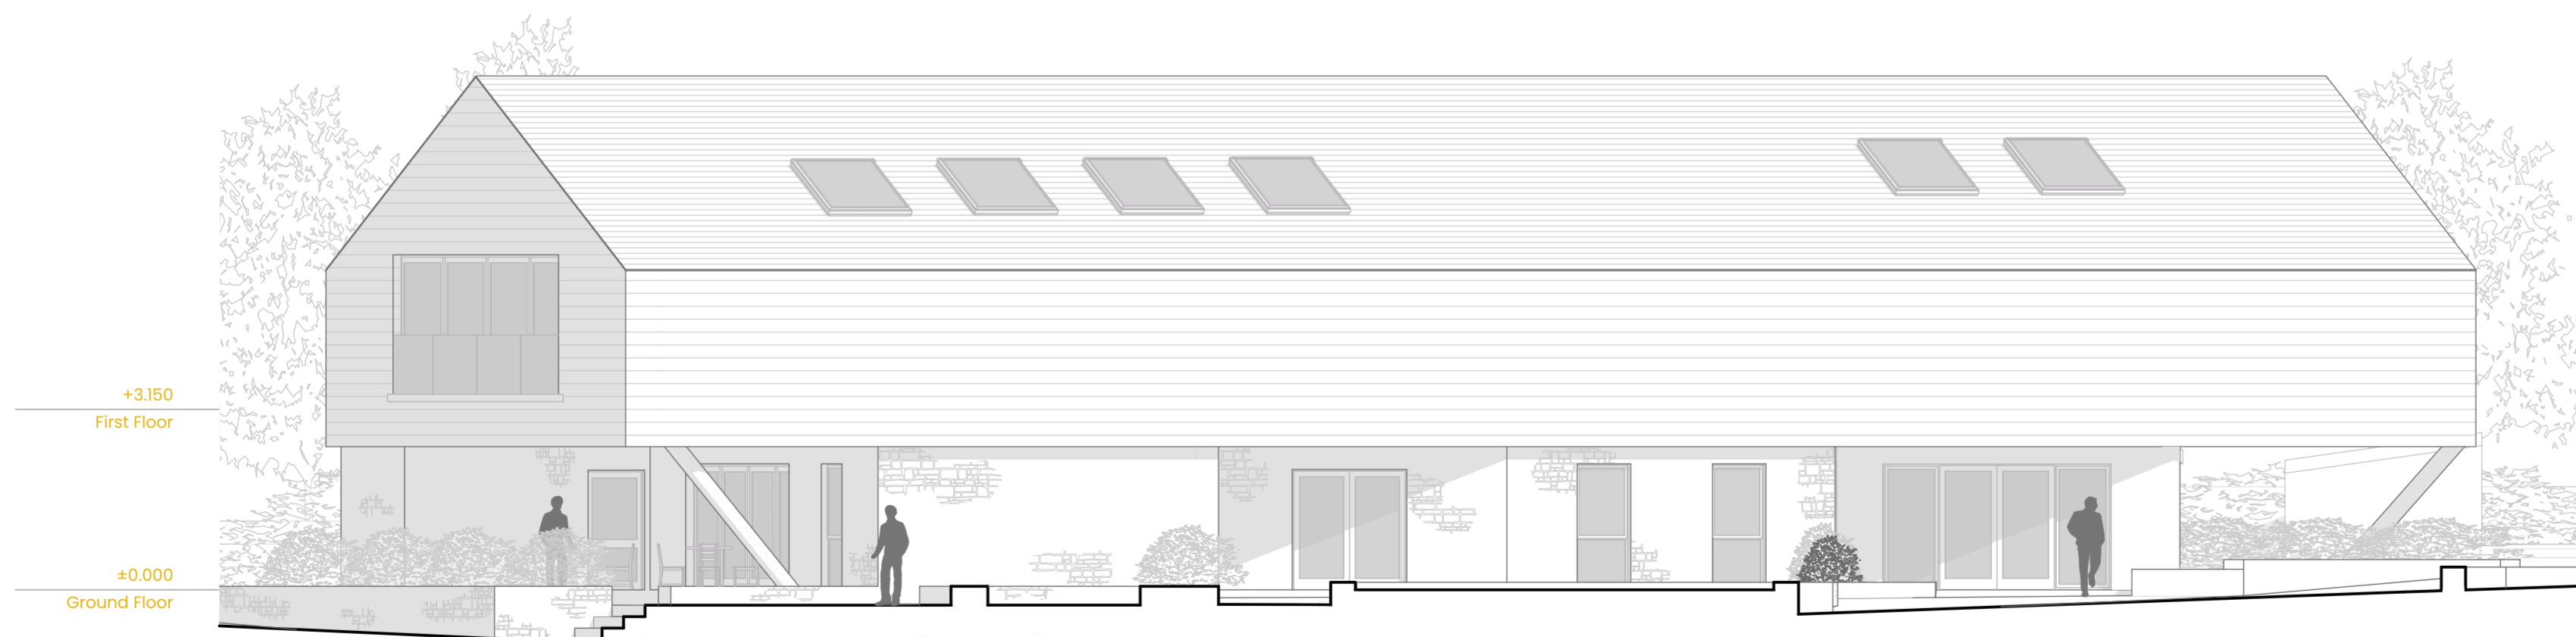

North Elevation | E-02

 

Rev	Description	Date
03	Regulation amendments	24/07/2024
02	Minor amendments	16/07/2024
01	Initial issue	17/06/2024

Purpose of Issue

Review & Comment

Client name

Gwennap Parish Council

Drawing name

GA proposed elevations

Site address

Gwennap Parish Rooms Richard Jory Playing Field
 Pulla Cross Truro TR4 8SA

Scale

1:100 @ A2

Drawing reference (PRJ-ORIG-TYPE-ROLE-NAME-REV)

0549-MRM-DR-A-3241-03



01326 617007
 marraum.co.uk
 info@marraum.co.uk

Marraum, Studio J
 Jubilee Warehouse
 Cornwall, TR10 8AE

*This funding has been allocated from Cornwall Council's Community Capacity Fund. The Community Capacity Fund is part of the Good Growth Programme, which is delivering the UK Shared Prosperity Fund in Cornwall and Isles of Scilly.