



East Elevation | E-03



South Elevation | E-04

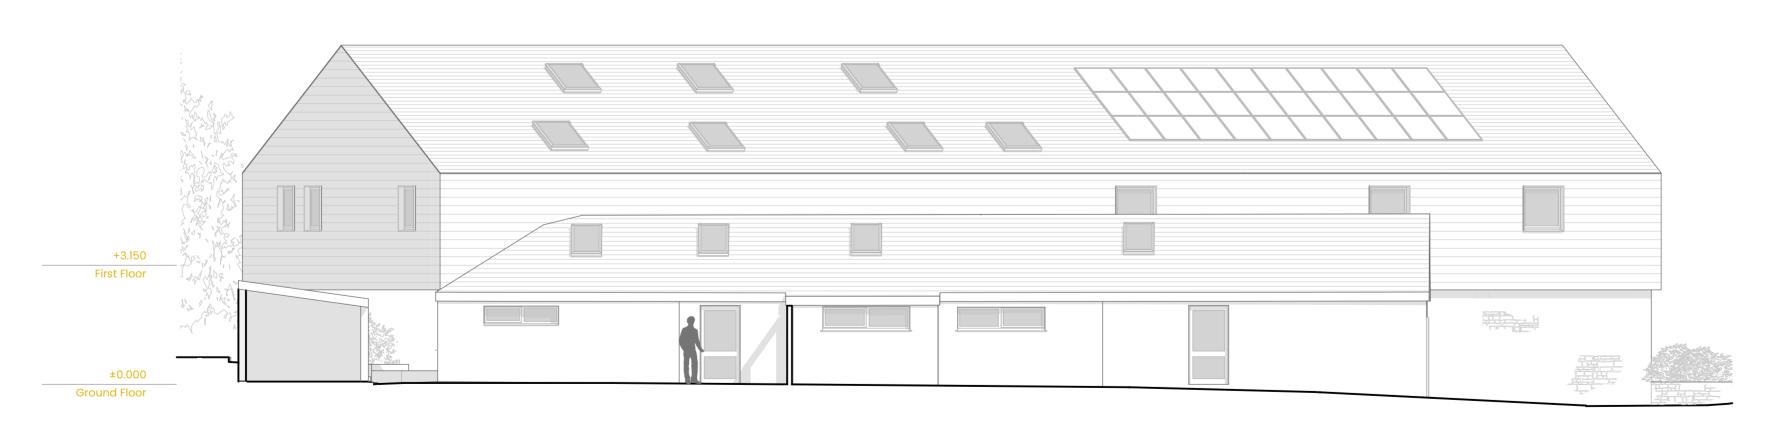

 





This drawing is copyright to marraum.

Do not scale, for construction purposes. All dimensions are to be checked on site and any discrepancy, error or omission is to be reported to the architect. This drawing shall be read in conjunction with all relevant architect's and engineer's drawings and specifications.

Regulation amendments 24/07/2024 Minor amendments 02 Minor amendments 16/07/2024 01 Initial issue 17/06/2024

Date

Rev Description

Purpose of Issue

Review & Comment

Client name

Gwennap Parish Council

Drawing name

GA proposed elevations

Site address

Gwennap Parish Rooms Richard Jory Playing Field Pulla Cross Truro TR4 8SA

Scale

1:100 @ A2

Drawing reference (PRJ-ORIG-TYPE-ROLE-NAME-REV)

0549-MRM-DR-A-3242-**03**



01326 617007 marraum.co.uk

Jubilee Warehouse info@marraum.co.uk Cornwall, TR10 8AE